




GROUND FLOOR PLAN

SCALE 1 : 100

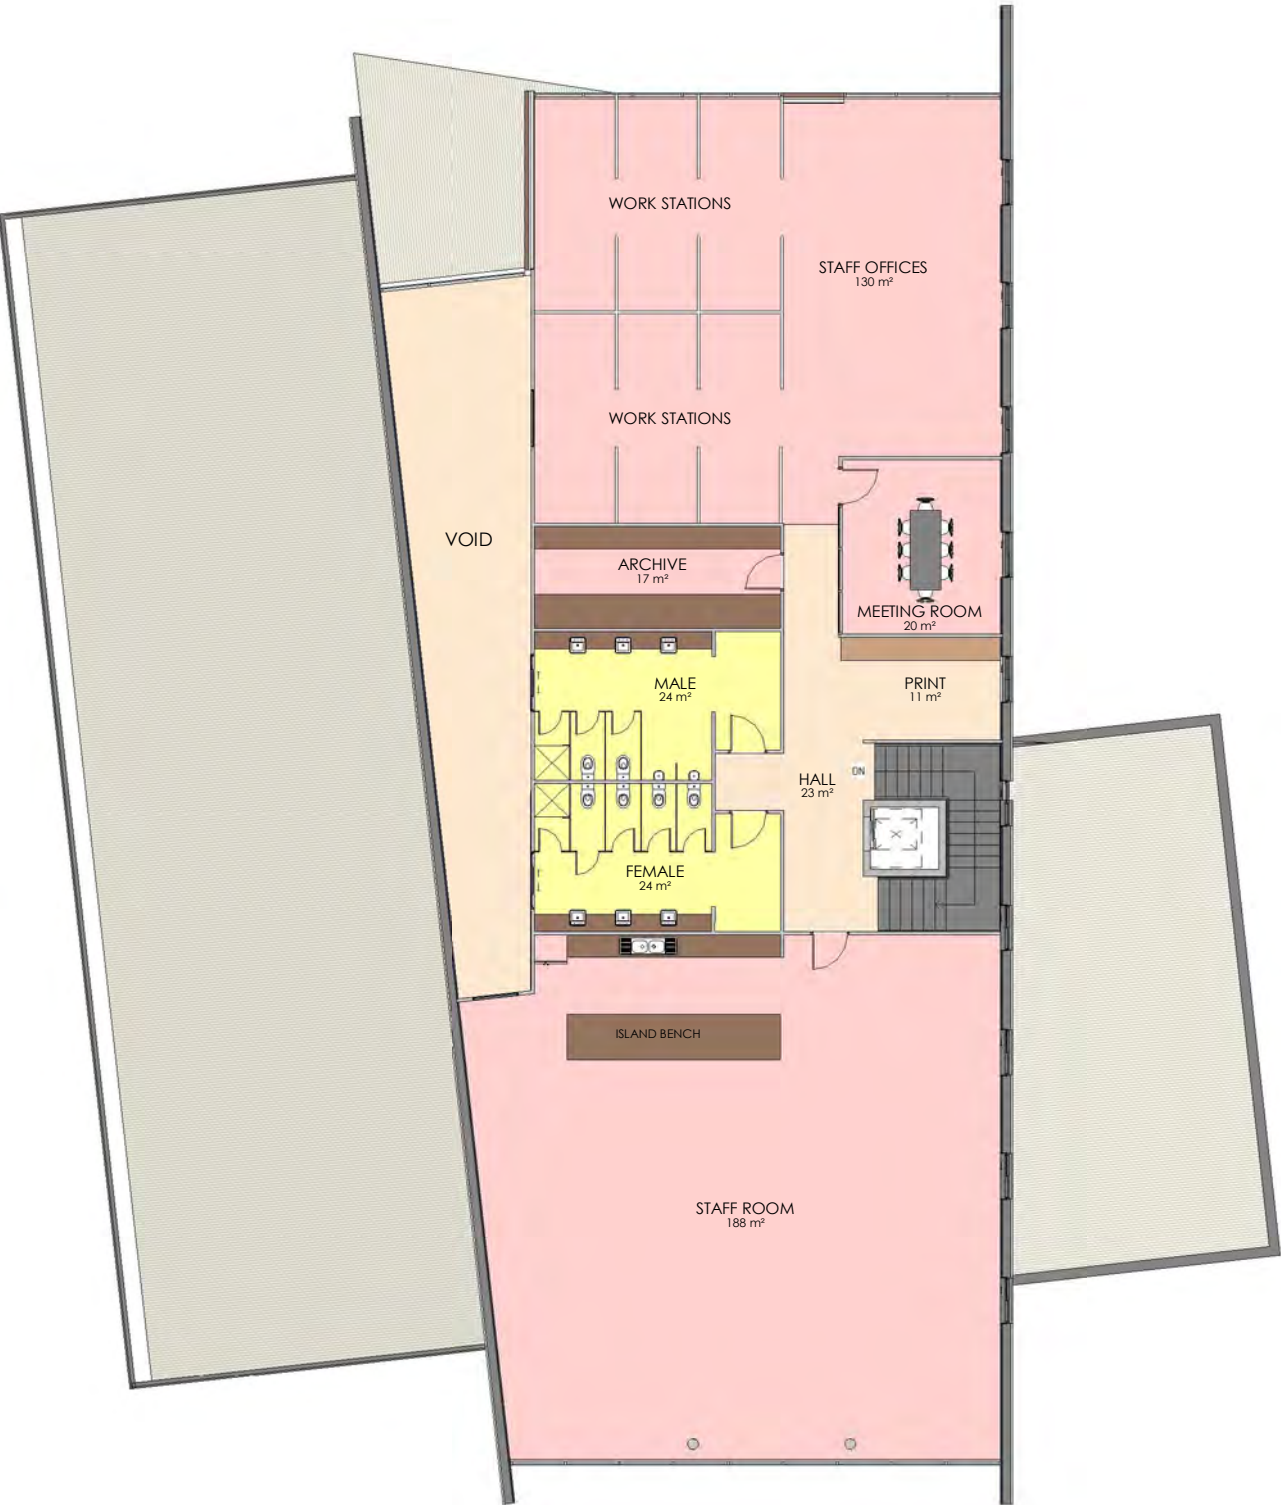

FIRST FLOOR PLAN

SCALE 1 : 100

No.	DATE	REVISION	BY	CHECK
-----	------	----------	----	-------

PROJECT NAME

PROPOSED ENRICHMENT BUILDING

CLIENT
DALBY CHRISTIAN COLLEGE

SITE ADDRESS
MARY STREET, DALBY QLD

DRAWING TITLE
FLOOR PLANS

DRAWN BY
Author

CHECKED BY
Checker

SCALE: SHEET SIZE
1 : 100@A1

PROJECT NO.
DAL.10

DRAWING NO.
SK-A02

REVISION

ALPHA
architects

AS COPYRIGHT OF ALL DRAWINGS AND DOCUMENTS AND OF THE WORKS EXECUTED FROM THEM IS RESERVED IN THE ARCHITECT, THE USE THEREOF IS RESTRICTED TO THE PRESENT EXTENT INDICATED FOR THE PARTICULAR PROJECT AND TO THE SITE FOR WHICH AND TO THE PERSON FOR WHOM THEY WERE ORIGINALLY PREPARED. USE OTHERWISE THAN IN ACCORDANCE HEREWITH IS PROHIBITED. BUILDER MUST VERIFY ALL DIMENSIONS AT JOB BEFORE COMMENCING WORK OR SHOP DRAWINGS.

▽ 353830 PITCHING LEVEL
▽ 352630 CEILING LEVEL
▽ 349930 FIRST FLOOR LEVEL
▽ 346630 GROUND FLOOR PLAN




NORTH ELEVATION
SCALE 1 : 100

▽ 353830 PITCHING LEVEL
▽ 352630 CEILING LEVEL
▽ 349930 FIRST FLOOR LEVEL
▽ 346630 GROUND FLOOR PLAN



SOUTH ELEVATION
SCALE 1 : 100

▽ 353830 PITCHING LEVEL
▽ 352630 CEILING LEVEL
▽ 349930 FIRST FLOOR LEVEL
▽ 346630 GROUND FLOOR PLAN

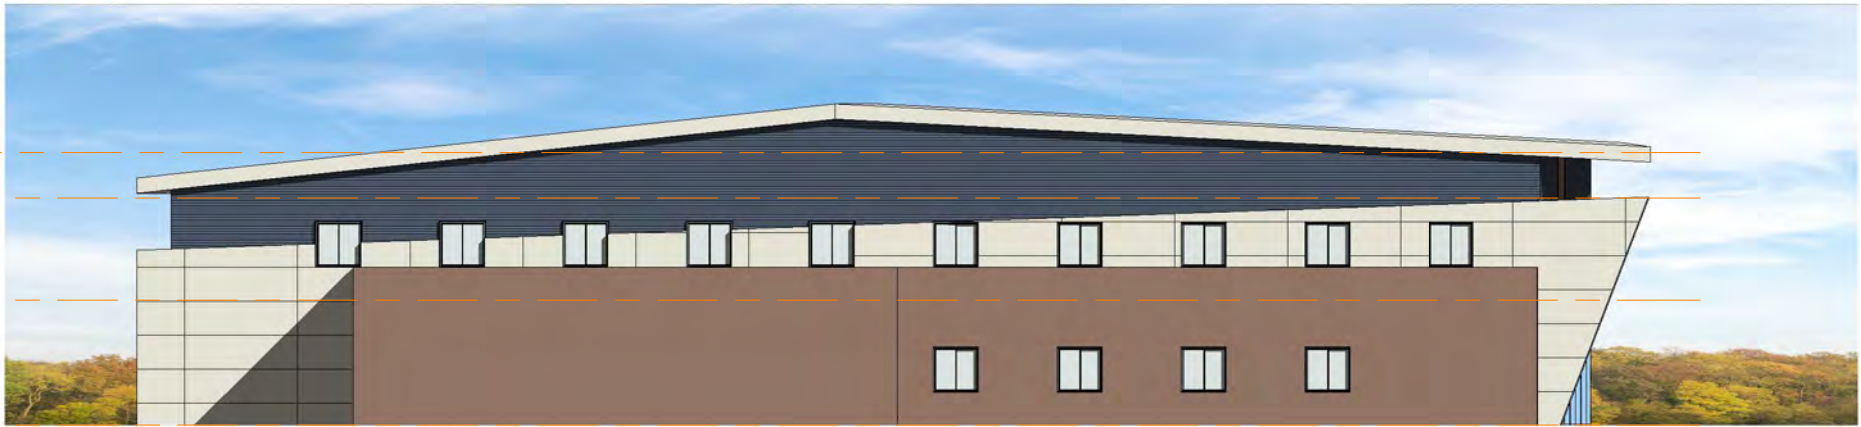

EAST ELEVATION
SCALE 1 : 100

▽ 353830 PITCHING LEVEL
▽ 352630 CEILING LEVEL
▽ 349930 FIRST FLOOR LEVEL
▽ 346630 GROUND FLOOR PLAN



WEST ELEVATION
SCALE 1 : 100

No.	DATE	REVISION	BY	CHECK
-----	------	----------	----	-------

PROJECT NAME
**PROPOSED
ENRICHMENT BUILDING**

CLIENT
DALBY CHRISTIAN COLLEGE

SITE ADDRESS
MARY STREET, DALBY QLD

DRAWING TITLE
ELEVATIONS

DRAWN BY
RR

CHECKED BY
RR

SCALE : SHEET SIZE
1 : 100@A1

PROJECT NO.
DAL.10

DRAWING NO.
SK-A03

REVISION

ALPHA
architects

AS COPYRIGHT OF ALL DRAWINGS AND DOCUMENTS AND OF THE WORKS EXECUTED FROM THEM IS VESTED IN THE ARCHITECT, THE USE THEREOF IS RESTRICTED TO THE PRESENT EXTENT INDICATED FOR THE PARTICULAR PROJECT AND TO THE SITE FOR WHICH AND TO THE PERSON FOR WHOM THEY WERE ORIGINALLY PREPARED. USE OTHERWISE THAN IN ACCORDANCE HERewith IS PROHIBITED. BUILDER MUST VERIFY ALL DIMENSIONS AT JOB BEFORE COMMENCING WORK OR SHOP DRAWINGS



EXTERIOR PERSPECTIVE 1
SCALE



EXTERIOR PERSPECTIVE 2
SCALE



EXTERIOR PERSPECTIVE 3
SCALE

No.	DATE	REVISION	BY	CHECK
-----	------	----------	----	-------

PROPOSED ENRICHMENT BUILDING

CLIENT
DALBY CHRISTIAN COLLEGE

SITE ADDRESS
MARY STREET, DALBY QLD

DRAWING TITLE
PERSPECTIVES

DRAWN BY
Author

CHECKED BY
Checker

SCALE: SHEET SIZE
@ A1

PROJECT NO.
DAL.10

DRAWING NO.
SK-A04

REVISION

ALPHA
architects

AS COPYRIGHT OF ALL DRAWINGS AND DOCUMENTS AND OF THE WORKS EXECUTED FROM THEM IS VESTED IN THE ARCHITECT, THE USE THEREOF IS RESTRICTED TO THE PRESENT EXTENT INDICATED FOR THE PARTICULAR PROJECT AND TO THE SITE FOR WHICH AND TO THE PERSON FOR WHOM THEY WERE ORIGINALLY PREPARED. USE OTHERWISE THAN IN ACCORDANCE HEREWITH IS PROHIBITED. BUILDER MUST VERIFY ALL DIMENSIONS AT JOB BEFORE COMMENCING WORK OR SHOP DRAWINGS.